




CONCEPTUAL  
NOT FOR CONSTRUCTION

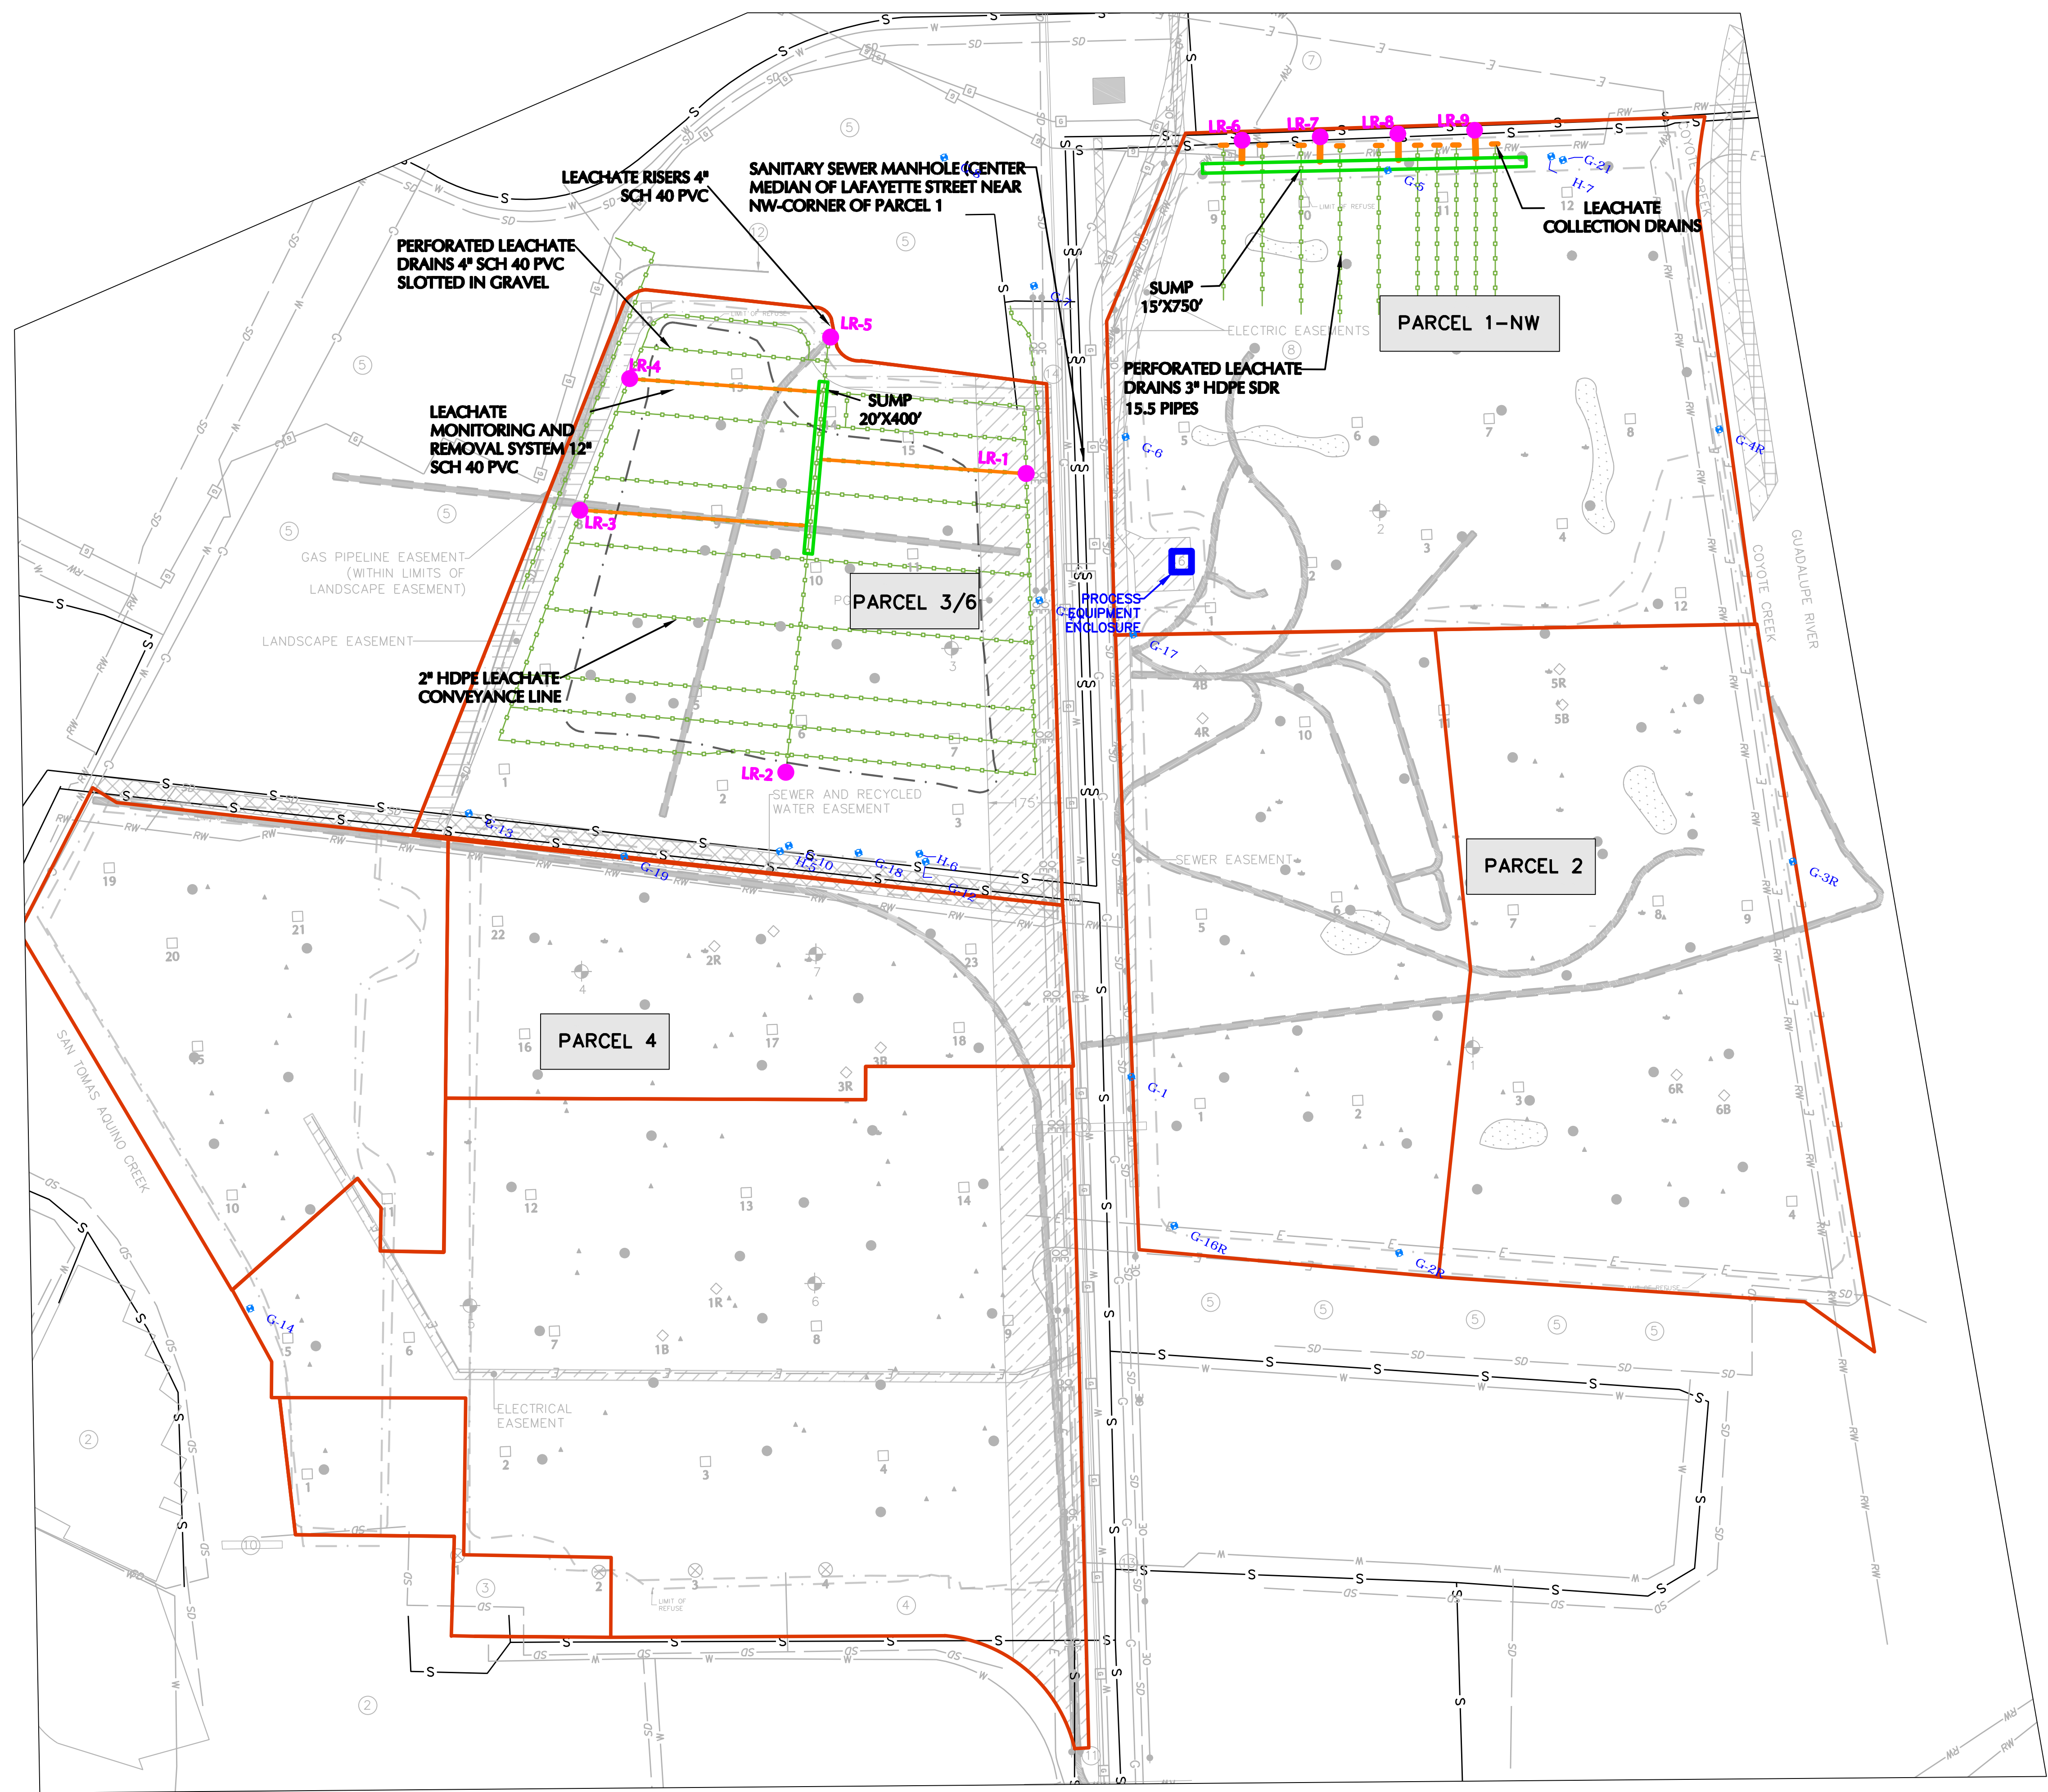

- LEGEND
- EXISTING GROUNDWATER MONITORING WELLS
  - EXISTING LEACHATE MONITORING AND REMOVAL SYSTEM
  - EXISTING LEACHATE RISERS (PARCEL 3/6 AND PARCEL 1-NW)
  - EXISTING LEACHATE SYSTEM CONVEYANCE PIPING
  - PHASE CONSTRUCTION LIMIT
  - EXISTING SUMP
  - EXISTING CONDENSATE TRAP
  - EXISTING WELL LOCATION
  - EXISTING SEWER
  - EXISTING STORM DRAIN
  - EXISTING RECYCLED WATER
  - EXISTING DOMESTIC WATER
  - EXISTING ELECTRIC TRANSMISSION LINE
  - EXISTING GAS RECOVERY SYSTEM
  - PG&E GAS TRANSMISSION LINE
  - PG&E GAS DISTRIBUTION LINE
  - PG&E ELECTRIC LINE
  - OVERHEAD ELECTRIC
  - PARCEL LIMITS
  - POTENTIAL HISTORIC HAUL ROAD
  - LIMITS OF REFUSE
  - HISTORIC POND LOCATION
  - ELECTRIC EASEMENT
  - SEWER EASEMENT (FOLLOWS ELECTRIC EASEMENT ALONG LENGTH OF LAFFAYETTE)
  - SEWER AND RECYCLED WATER EASEMENT
  - PIPELINE EASEMENT
  - LANDSCAPE EASEMENT
  - STORM DRAIN EASEMENT
  - S.C.C.F.C.D EASEMENT

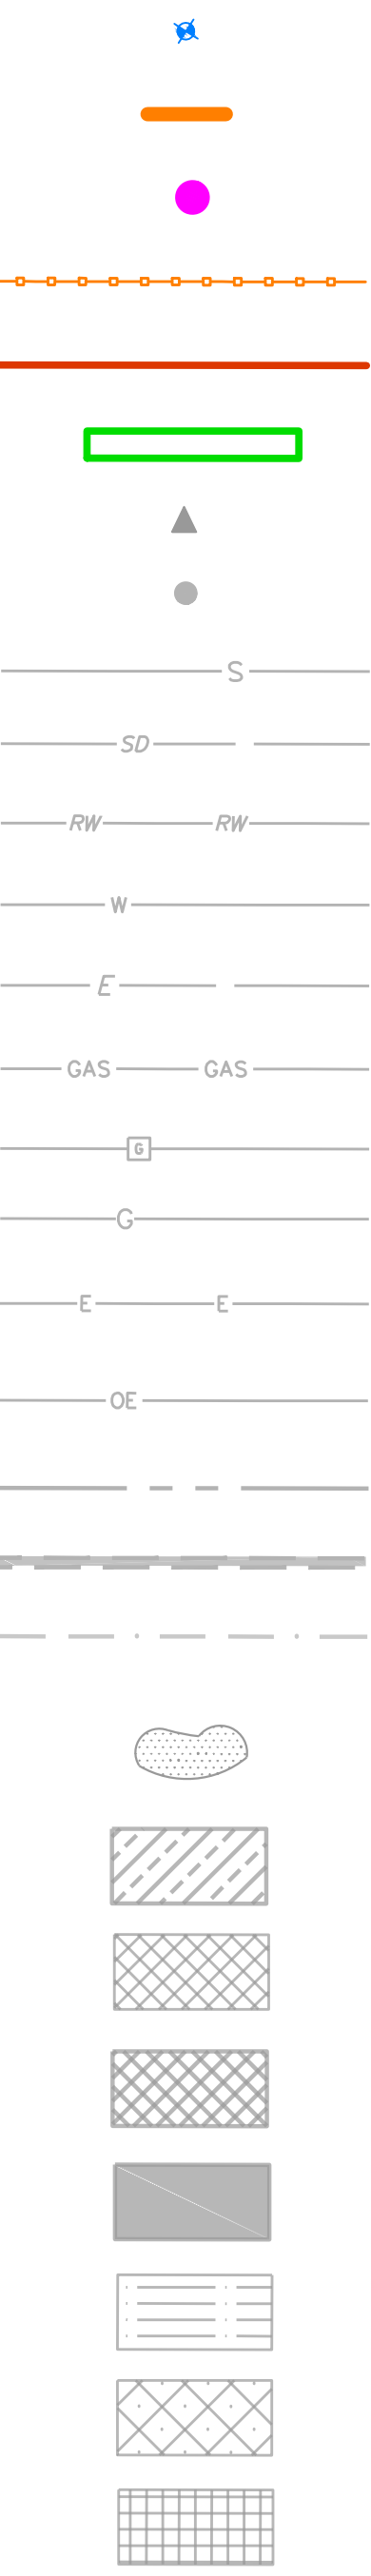

- NOTES
1. LR: LEACHATE RECOVERY RISERS
  2. SDR HDPE: STANDARD DIMENSION RATIO HIGH DENSITY POLYETHYLENE
  3. PVC : POLYVINYL CHLORIDE
  4. THE PROPOSED PLAN FOR LEACHATE COLLECTION SYSTEM INCLUDES PRESERVATION AND CONTINGENT OPERATION OF EXISTING LEACHATE RECOVERY RISERS LR-1 AND LR-4 IN PARCEL 3/6.
  5. NEW LEACHATE RECOVERY RISERS LR-1 AND LR-4 WOULD BE FINISHED TO THE PROPOSED GRADE WITH CONCRETE VAULT AND LOCKABLE WATERTIGHT COVER.

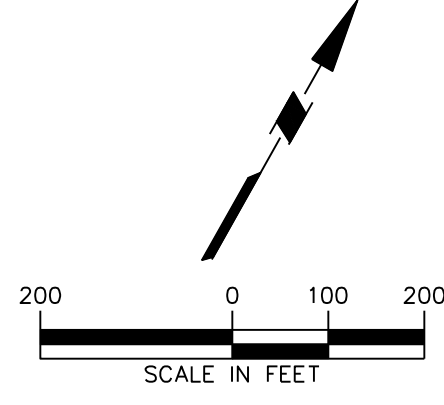

**LANGAN**  
4030 Moorpark Avenue, Suite 210, San Jose, CA 95117  
T: 408.551.6700 F: 408.551.0344 www.langan.com  
NEW JERSEY NEW YORK CONNECTICUT PENNSYLVANIA OHIO  
VIRGINIA WASHINGTON DC FLORIDA NORTH DAKOTA CALIFORNIA  
ABU DHABI ATHENS DOHA DUBAI ISTANBUL  
Langan Engineering, Environmental, Planning and Landscape Architecture, D.P.C.  
Langan Engineering and Environmental Services, Inc.  
Langan U.S., Inc.  
Langan International LLC  
Copyright © 2015 Langan

Project  
**CITY PLACE  
SANTA CLARA**

SANTA CLARA  
SANTA CLARA COUNTY CA

Figure Title  
**LAYOUT OF  
EXISTING/PROPOSED  
LEACHATE RECOVERY  
SYSTEM**

|                                 |          |                         |
|---------------------------------|----------|-------------------------|
| Project No.<br><b>770611601</b> | Figure   |                         |
| Date<br><b>02/06/15</b>         | <b>9</b> |                         |
| Scale<br><b>AS SHOWN</b>        |          |                         |
| Drawn By<br><b>NN</b>           |          | Checked By<br><b>OU</b> |
| Submission Date<br><b>X</b>     |          |                         |